
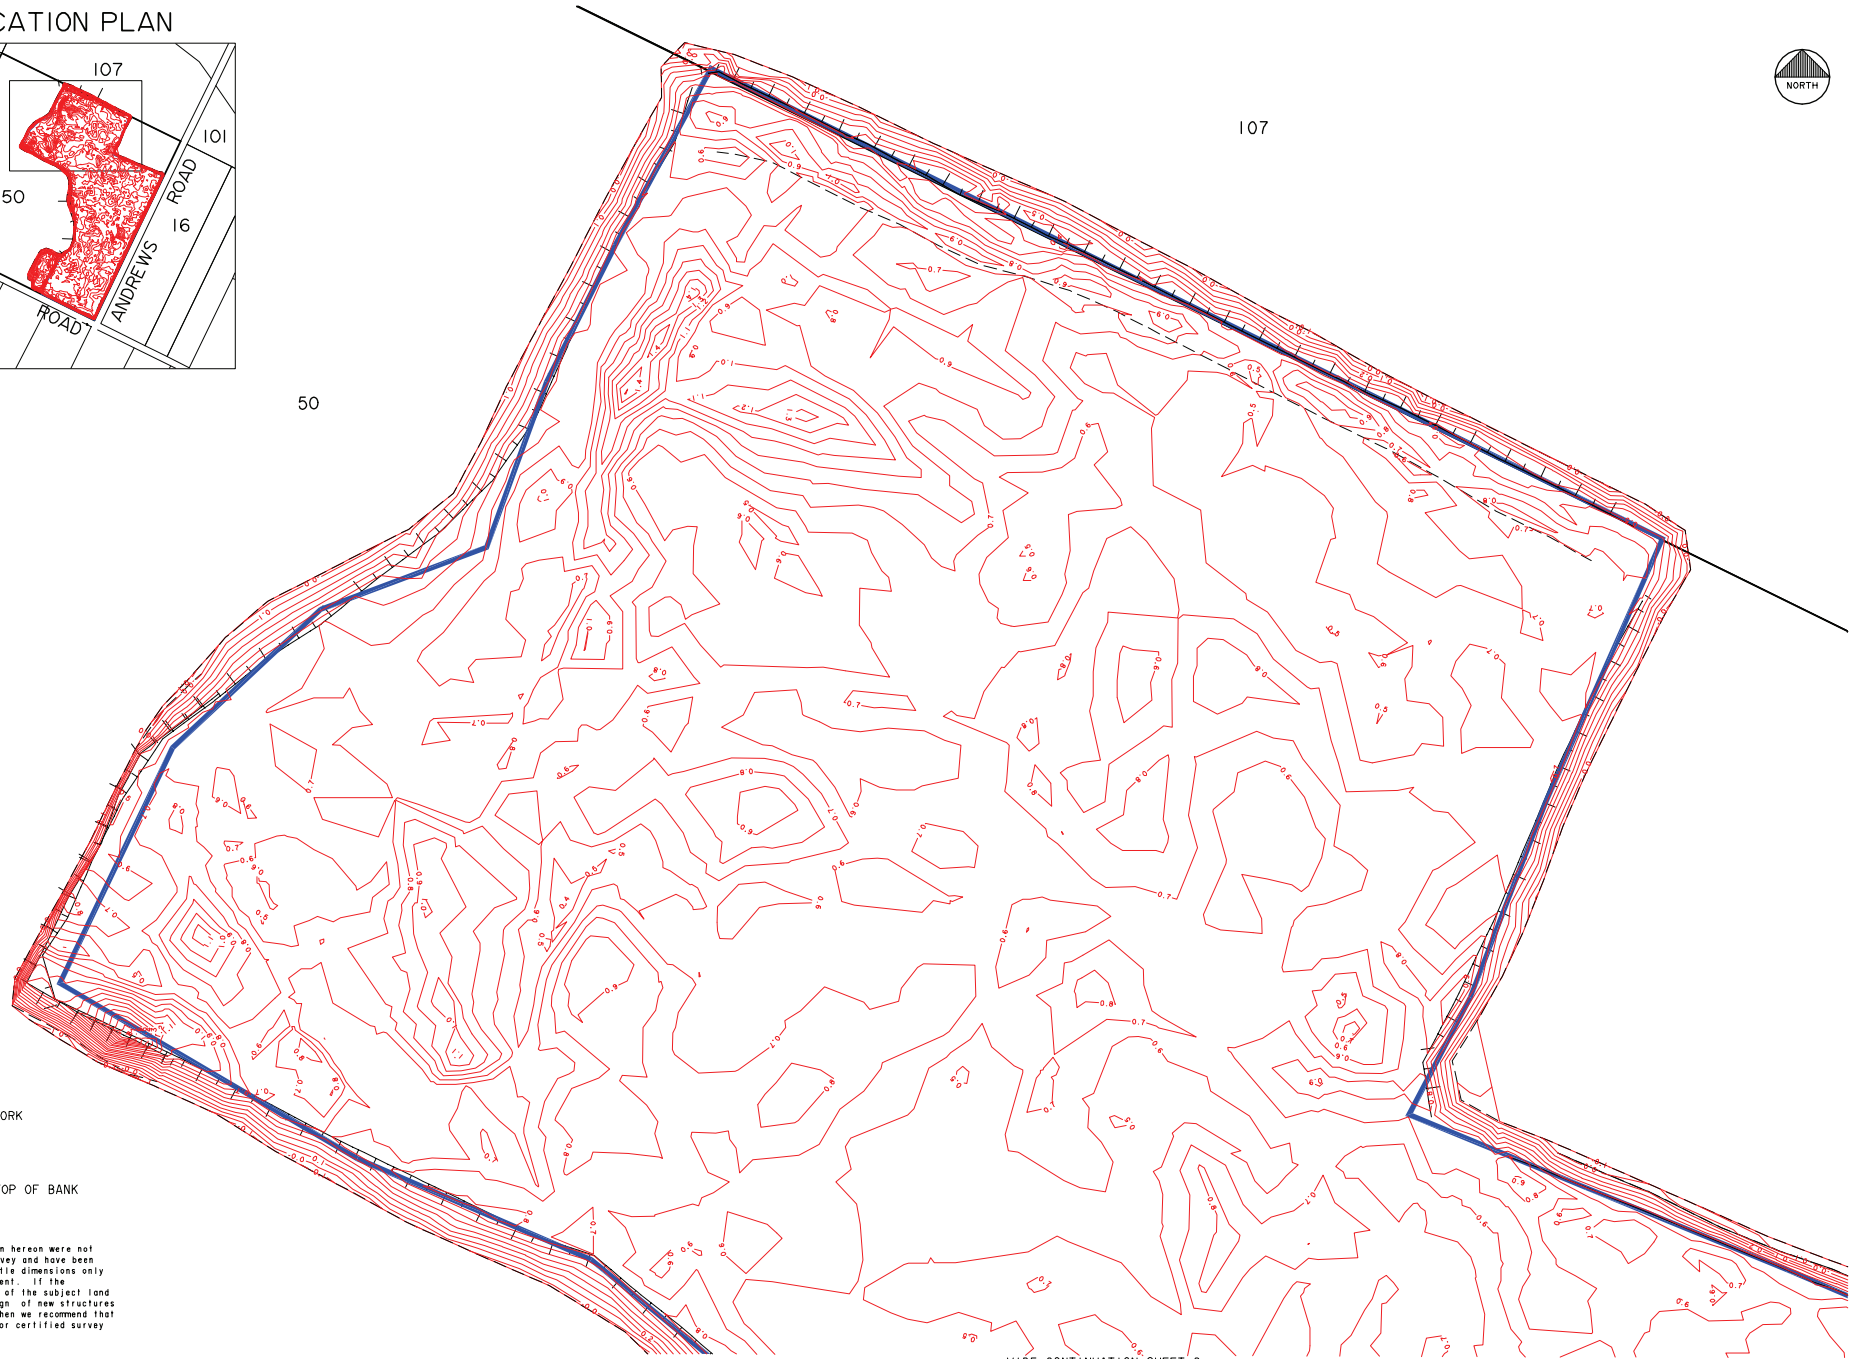


LOCATION PLAN

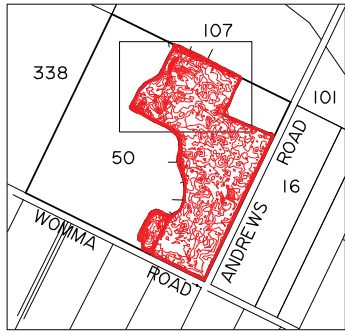

DATE OF FINAL FIELD WORK  
26/06/2009

LEGEND

▬ DENOTES TOP OF BANK

The title boundaries shown hereon were not marked at the time of survey and have been determined by plan and title dimensions only and not by field measurement. If the dimensions or description of the subject land are critical for the design of new structures or financial decisions, then we recommend that an identification survey or certified survey be undertaken.

VIDE CONTINUATION SHEET 2

**FYFE** LICENSED & ENGINEERING SURVEYORS  
LAND & PROPERTY DEVELOPMENT  
GEOGRAPHIC INFORMATION MANAGEMENT  
PETROLEUM INFRASTRUCTURE SURVEY & DESIGN

**FYFE Pty Ltd**  
A.C.N. 002 292 485  
142 FULLARTON ROAD ROSE PARK SA 5067  
PHONE (08) 8364 1000  
FAX (08) 8384 1904  
EMAIL: info@fyfe.com.au  
Brisbane (07) 3209 9600  
Mooloolah (08) 9879 8865  
Ballera (07) 4655 4594

**PLAN DETAILS**  
COUNCIL: CITY OF PLAYFORD  
MAP SHEET:  
CT REFS:

0 5 10 20 30 40 50  
SCALE 1: 500

LEVEL DATUM: AHD	DATA FILE/S: 17681-2-20.CRD	1	EXTRA LEVELS ADDED (LOW POINTS)	GDL	JJB	29/6/09
LEVEL AUTHORITY: PSM 662847262 EL 23.431m 14/06/1994	INSTRUCTION: 17681-2-20	0	ISSUE TO CLIENT	GDL	JJB	10/06/09
COORD DATUM: PROJECT GRID		NO.	REVISION	STAFF	CHECK	DATE

NO.	REVISION	STAFF	CHECK	DATE

LAND MANAGEMENT CORPORATION  
FINAL FILL SURFACE - CLAY CAP THICKNESS  
ALLOTMENT 50 IN D7936  
HUNDRED OF MUNNO PARA  
IN THE AREA NAMED  
**PENFIELD**

DRAWING: 17681-11E-1  
DATE: 30/06/2009  
SHEET: 3 OF 3  
REV: 1  
CLAY CAP THICKNESS